



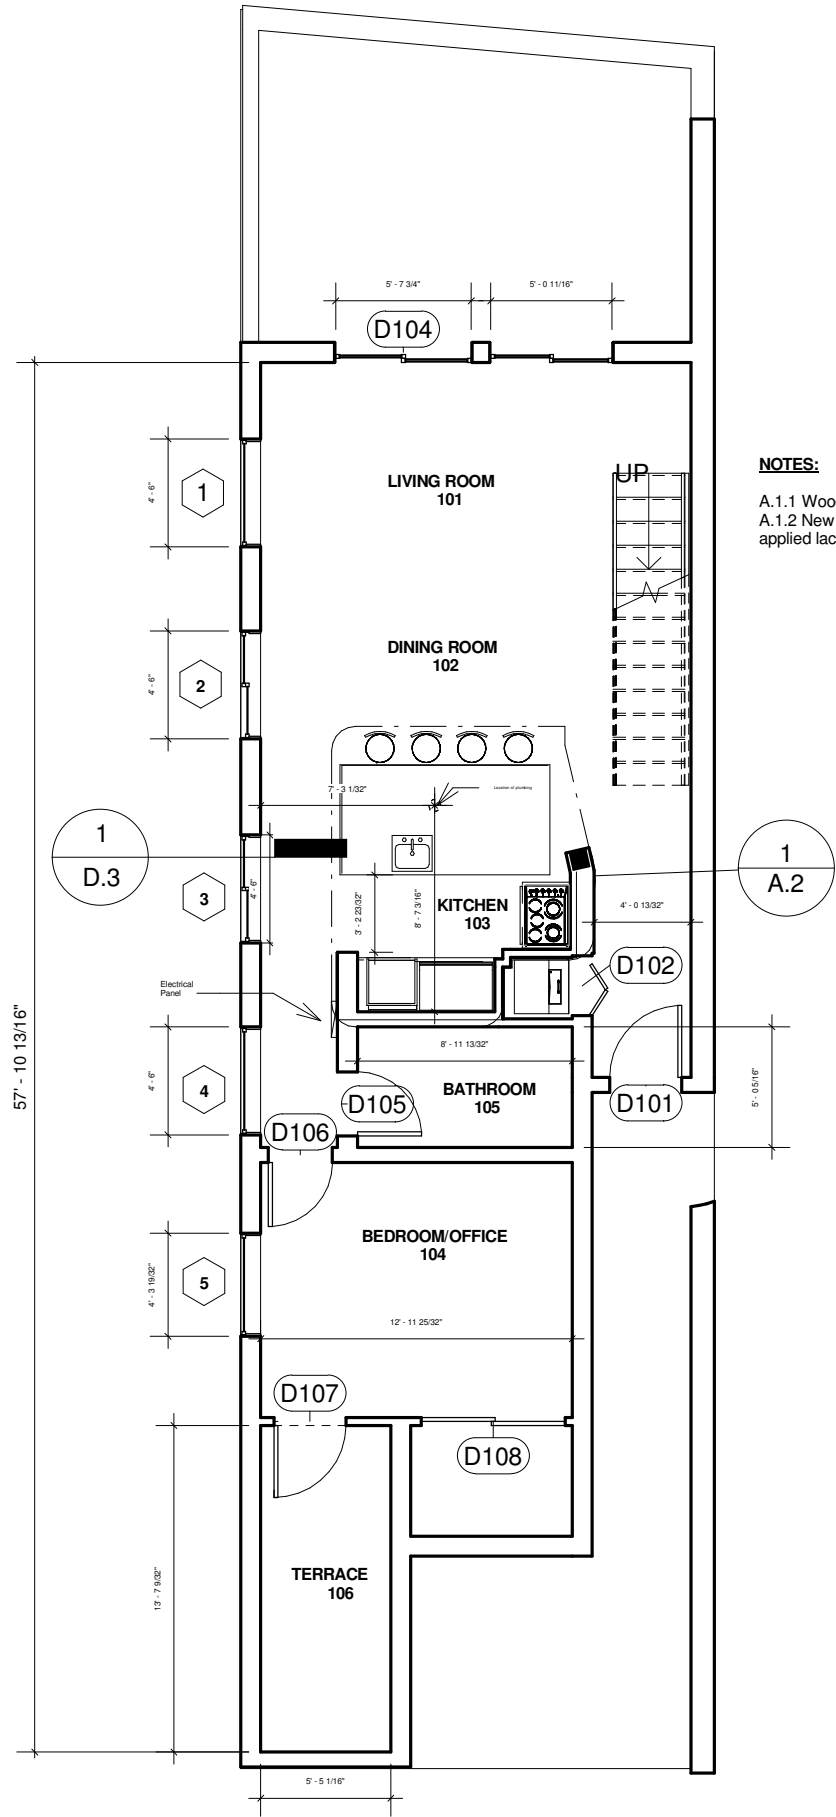

1 First Floor
1/8" = 1'-0"

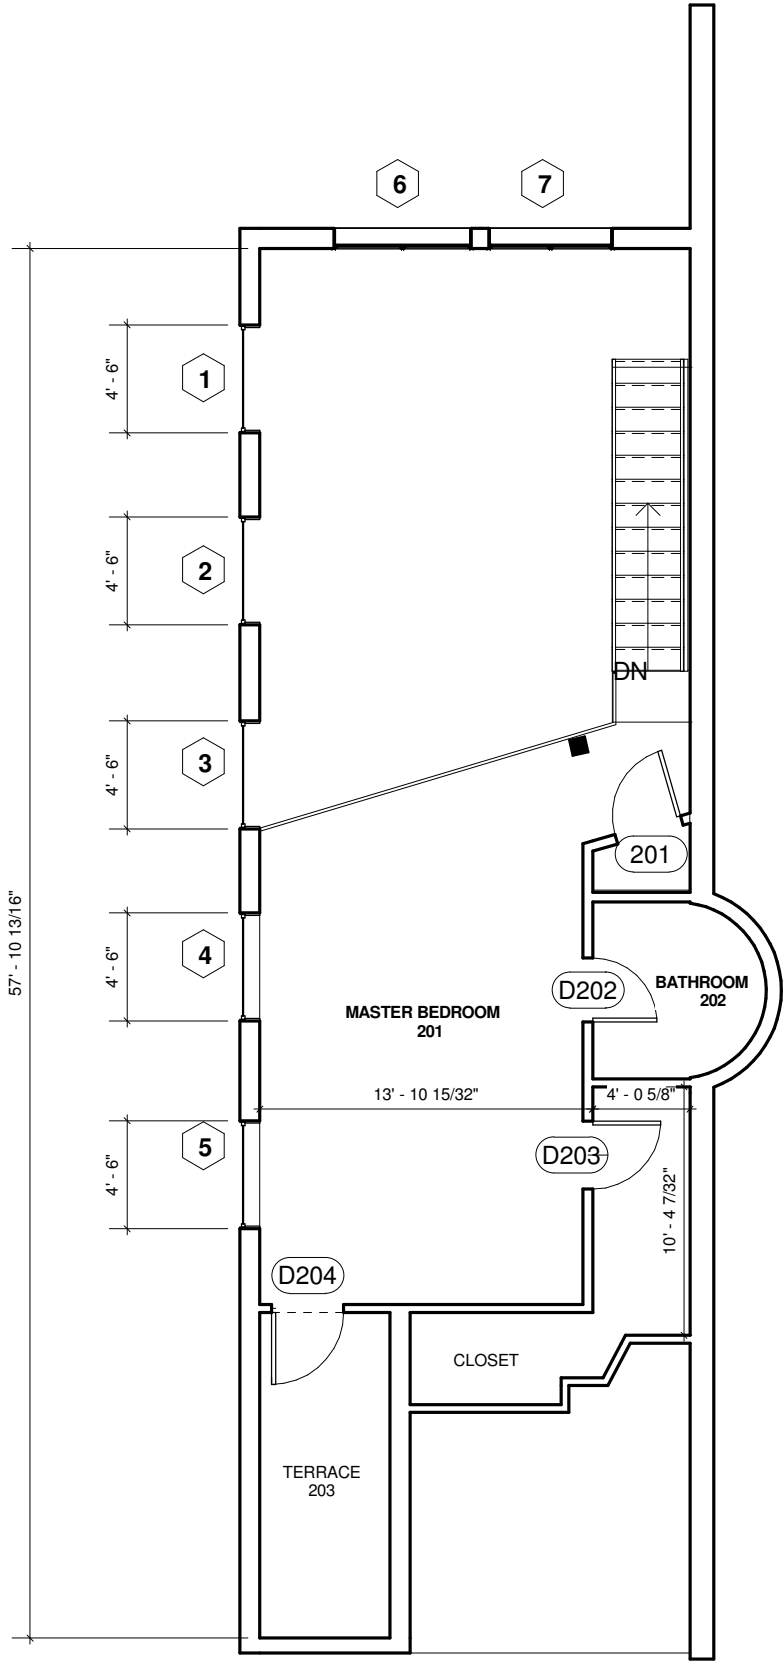


2 Second floor
1/8" = 1'-0"

Michael & Bari Lyman
Lyman Residence


No.	Revisions	Date

Loft Plan		
Project number	1	A.1
Date	Issue Date	
Drawn by	Dontavious Pittman	Scale 1/8" = 1'-0"
Checked by	Michael Lyman	

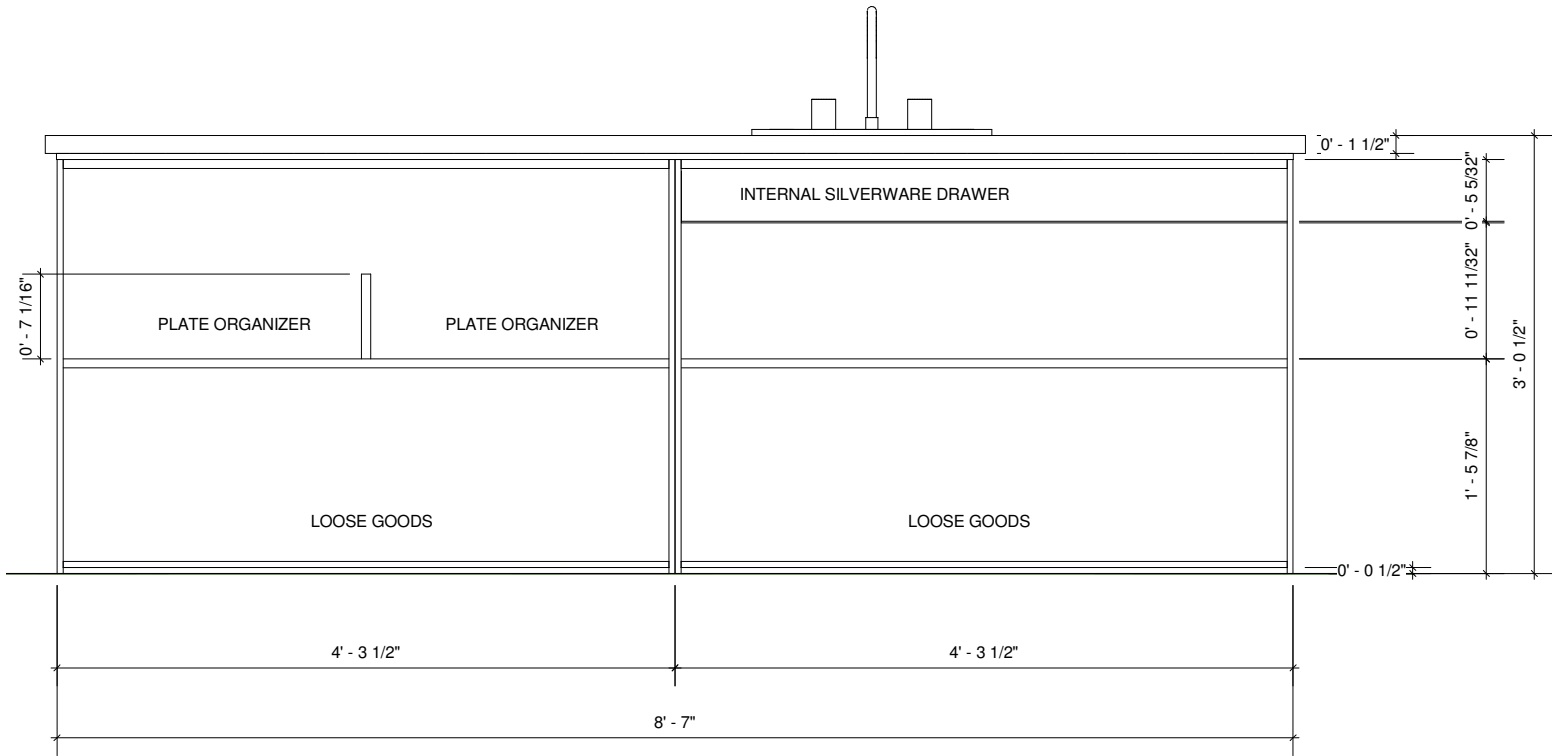

Notes:
D.1.1 Upper Right Drawer to have an interior silverware drawer
D.1.2 Hafele Moovit Drawer System or similar
D.1.3 Upper Left Drawer to have a Melamine Vertical Divider
D.1.4 Drawer interiors to be P.Lam or Melamine applied to particle board

1 Kitchen Island North Elevation Interior
3/4" = 1'-0"

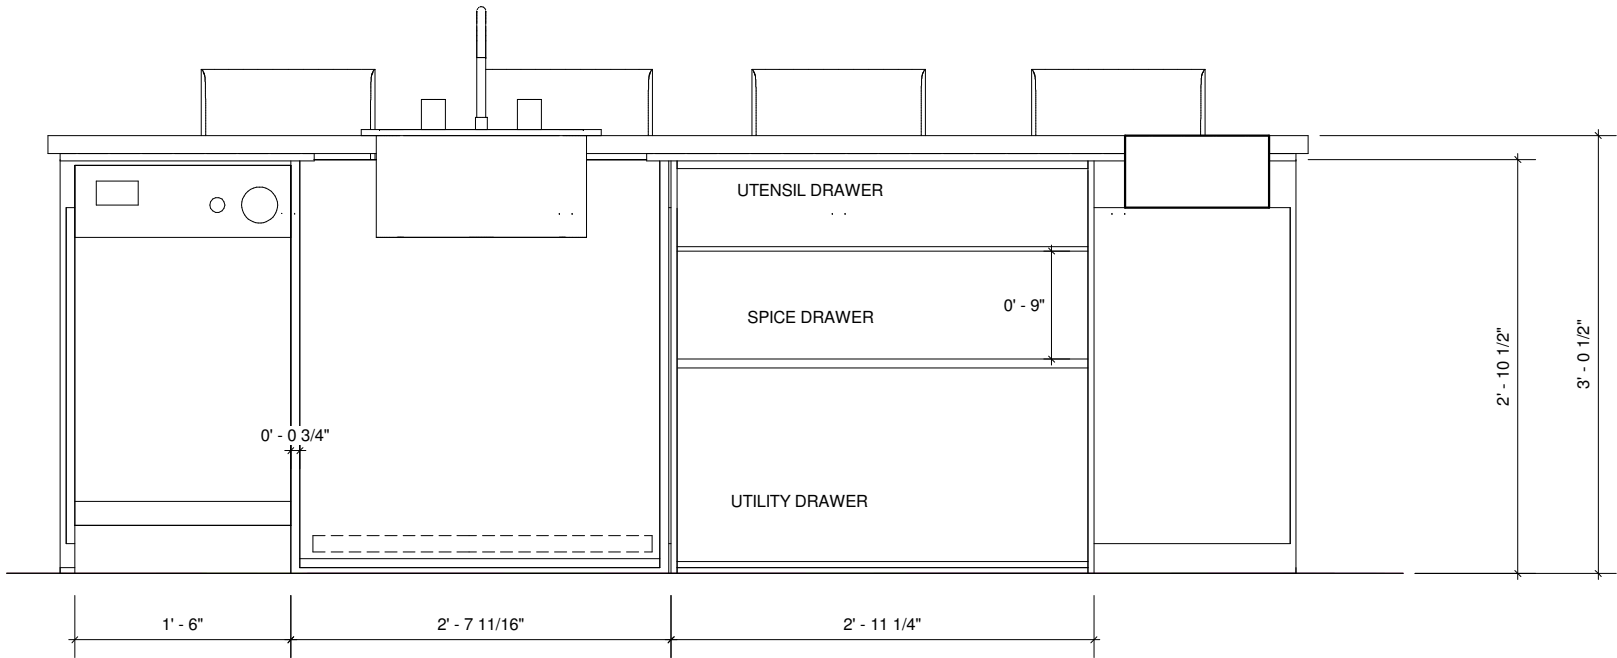

Notes:
D.1.5 Cabinet doors and drawers to be solid colored catalized lacquer or matt black p.lam
D.1.6 Cabinet sides at Left and right to extend exposed showing w/ lacquer edges
D.1.7 Draw interiors to be P.Lam or Melamine applied to particle board
D.1.8 Spice Drawer to be 9" high
D.1.9 Kitchen Sink to have a pull out Drawer


2 Kitchen Island South Elevation Interior
3/4" = 1'-0"

Michael & Bari Lyman
Lyman Residence

Detailed Elevations			
Project number	1	D.1	
Date	Issue Date		
Drawn by	Dontavious Pittman		
Checked by	Michael Lyman	Scale 3/4" = 1'-0"	

No.	Revisions	Date

1 Kitchen Fridge/ Pantry Wall Interior Elevation
3/4" = 1'-0"

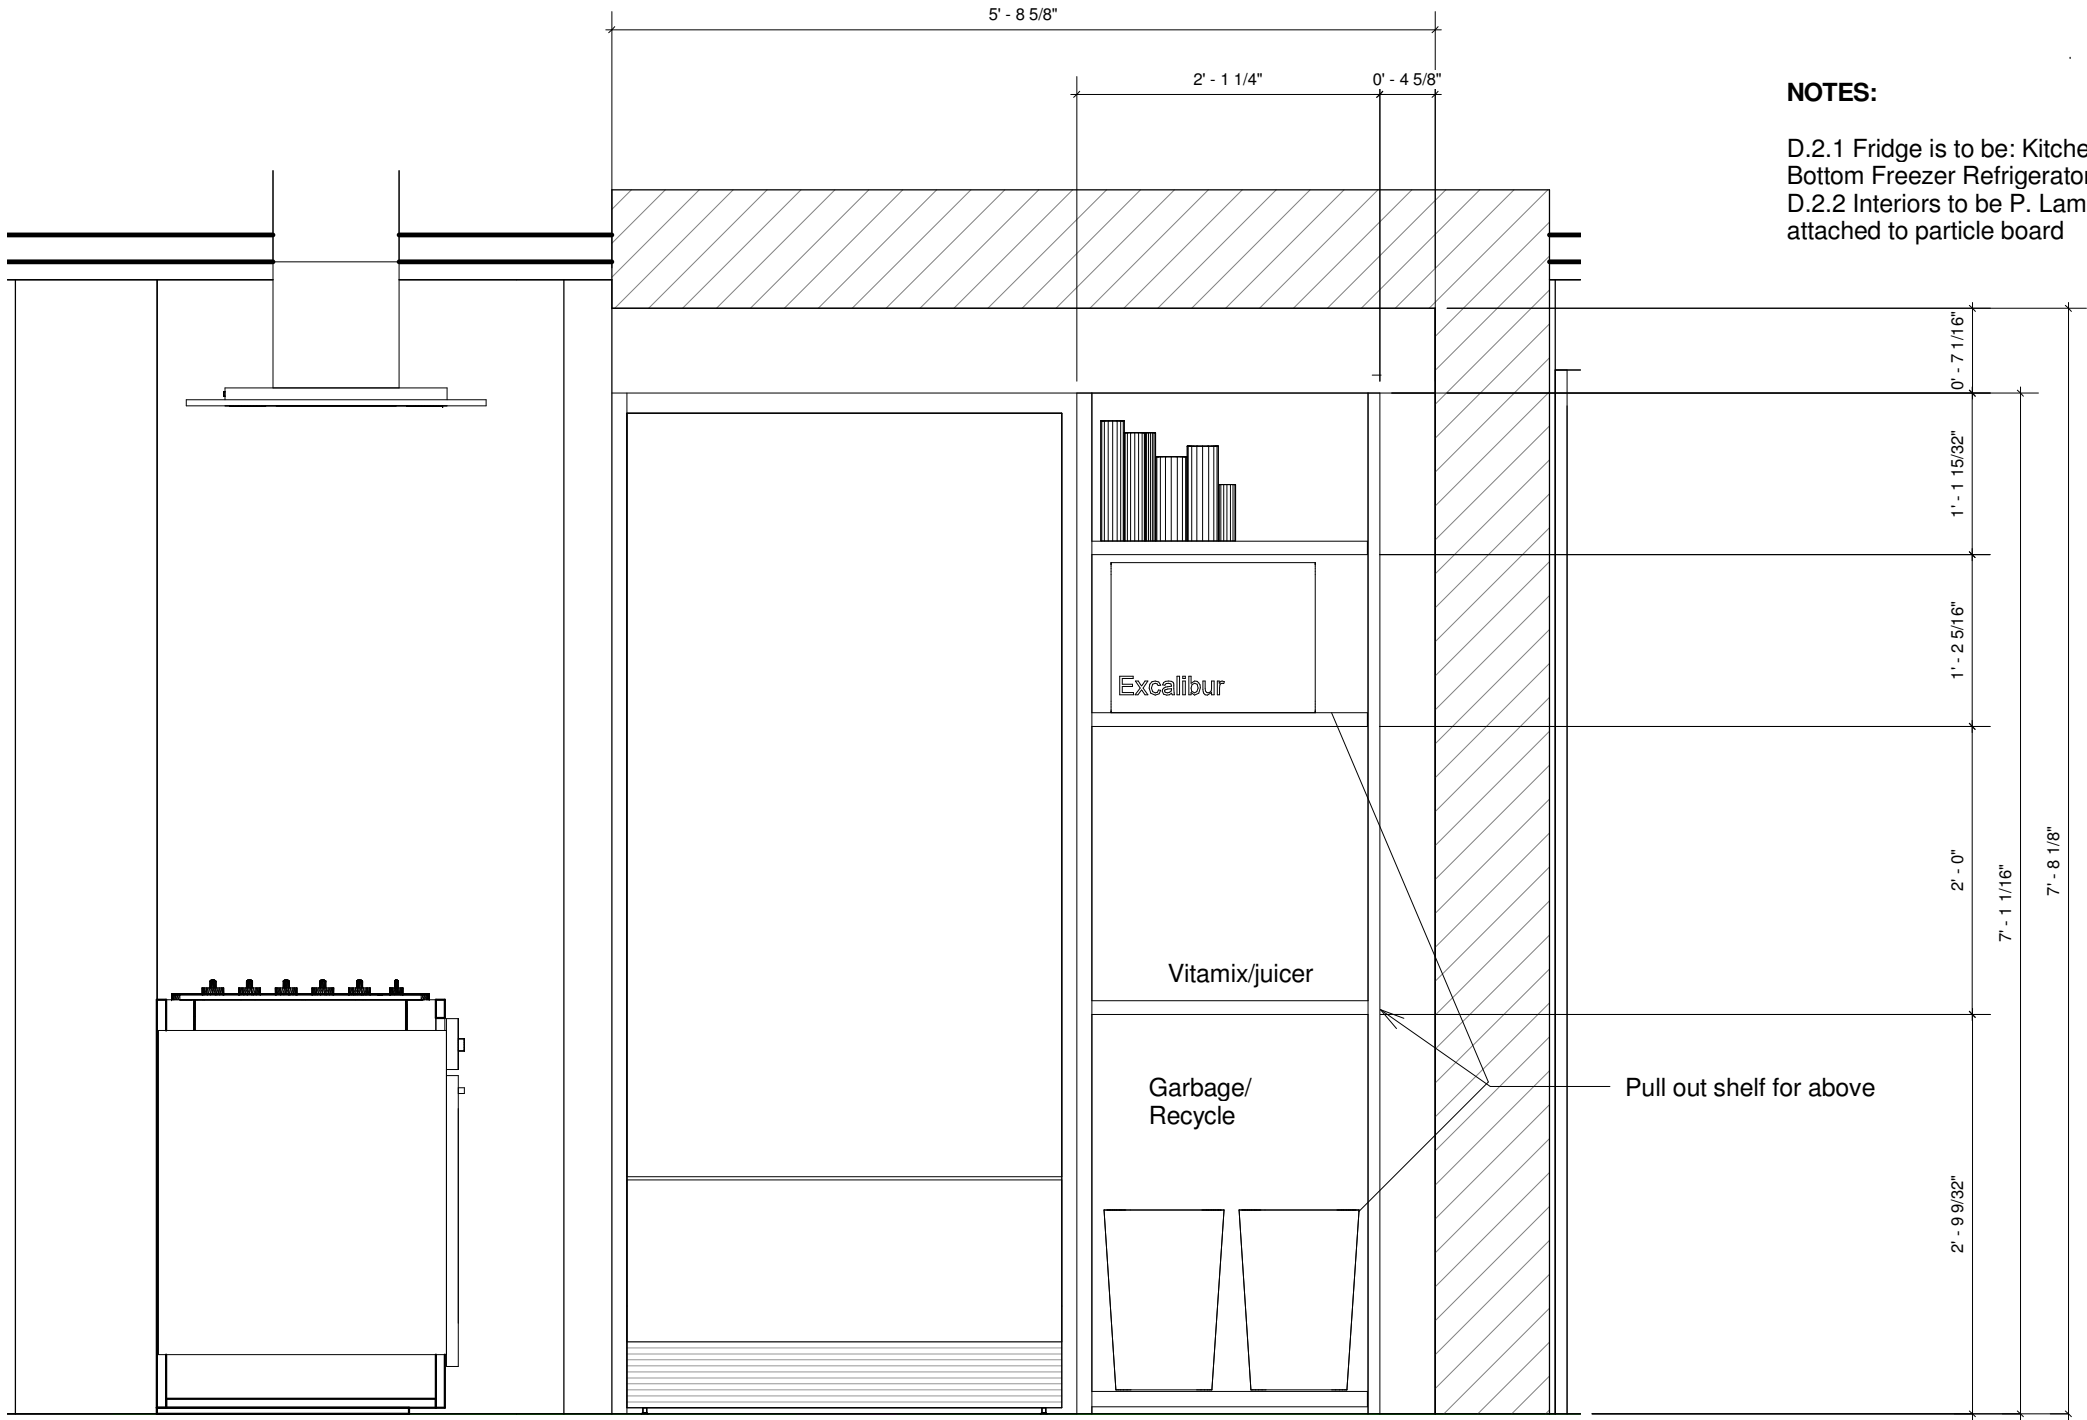


NOTES:
D.2.1 Fridge is to be: KitchenAid 20.5 cu. ft. Built-In Bottom Freezer Refrigerator or similar
D.2.2 Interiors to be P. Laminate or Melamine attached to particle board


Michael & Bari Lyman
Lyman Residence

Kitchen Back Wall Interior				D.2	
Project number	1	Date	Issue Date	Drawn by	Author
Checked by					
				Scale 3/4" = 1'-0"	

No.	Revisions	Date

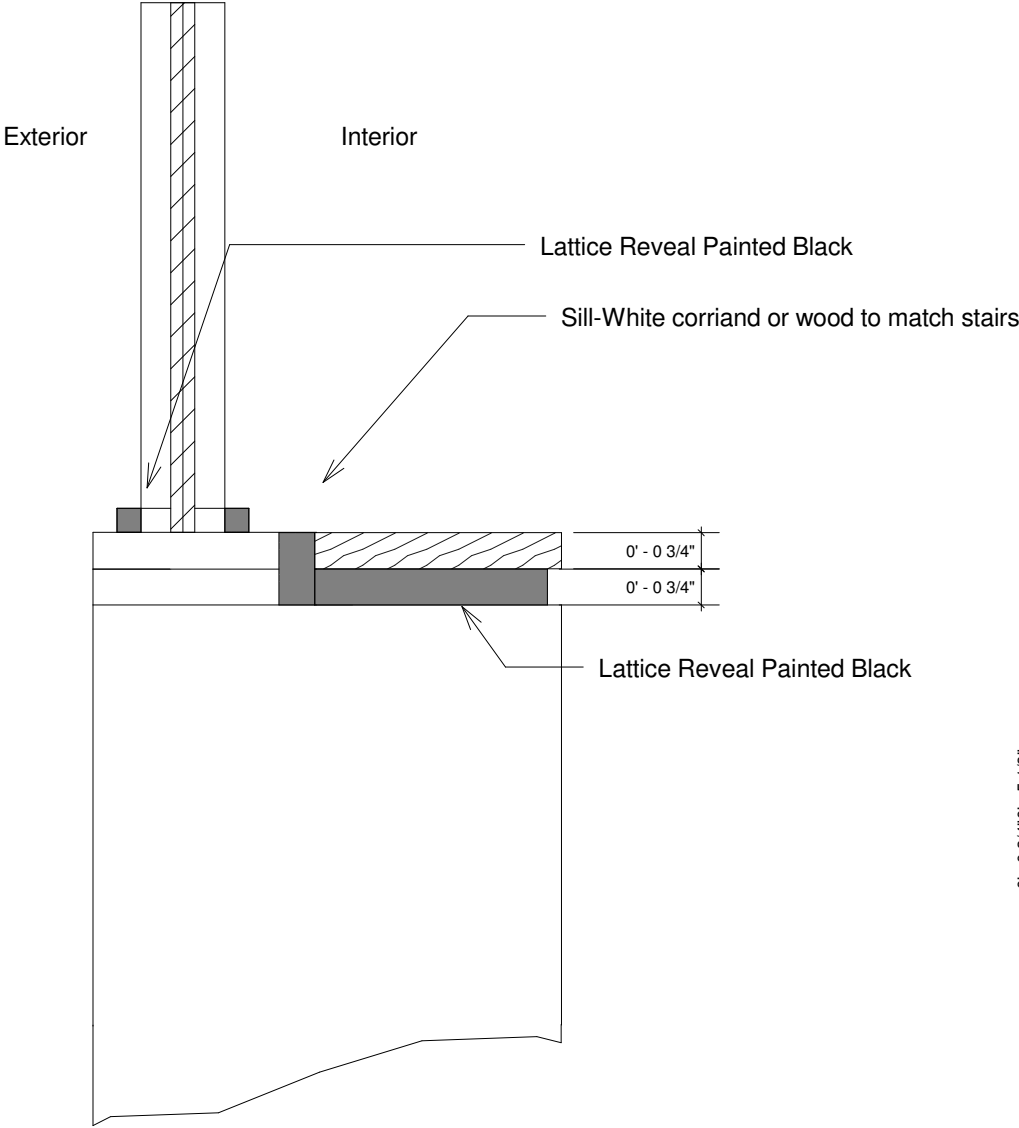

1 Window Sill Detail
3" = 1'-0"

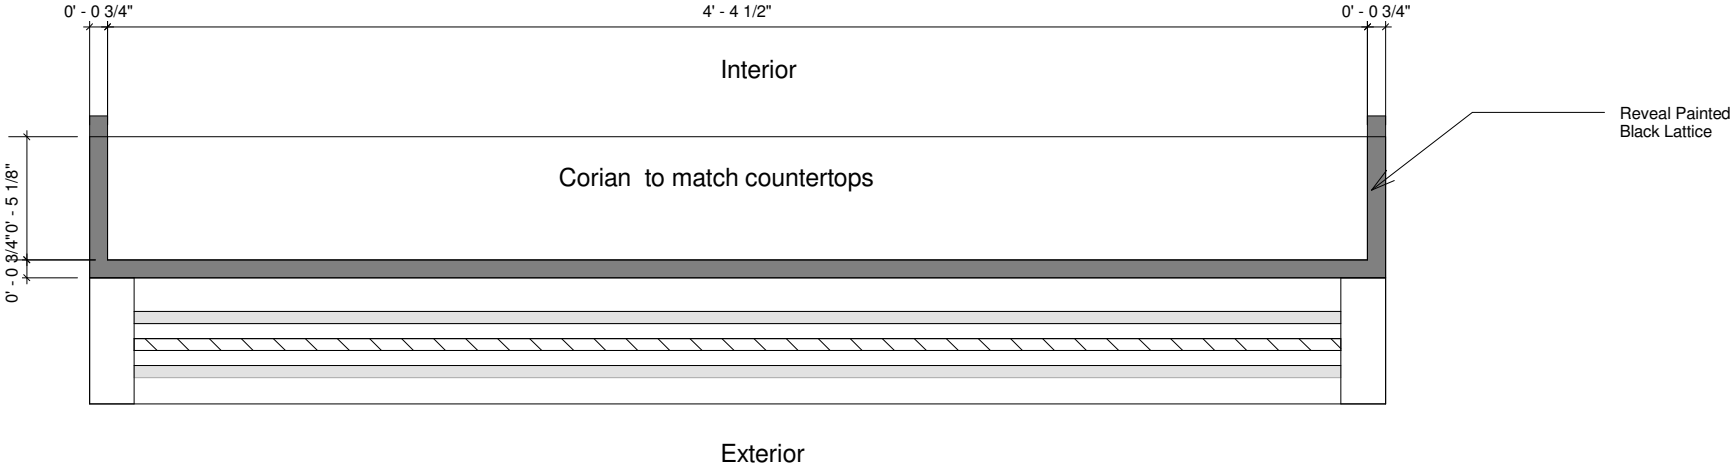

2 Window Detail Plan
1 1/2" = 1'-0"

Michael & Bari Lyman
Lyman Residence

Window Detail


Project number	1
Date	Issue Date
Drawn by	Author
Checked by	Checker

Scale As indicated

D.3

No.	Revisions	Date

1 Door Detail
3" = 1'-0"

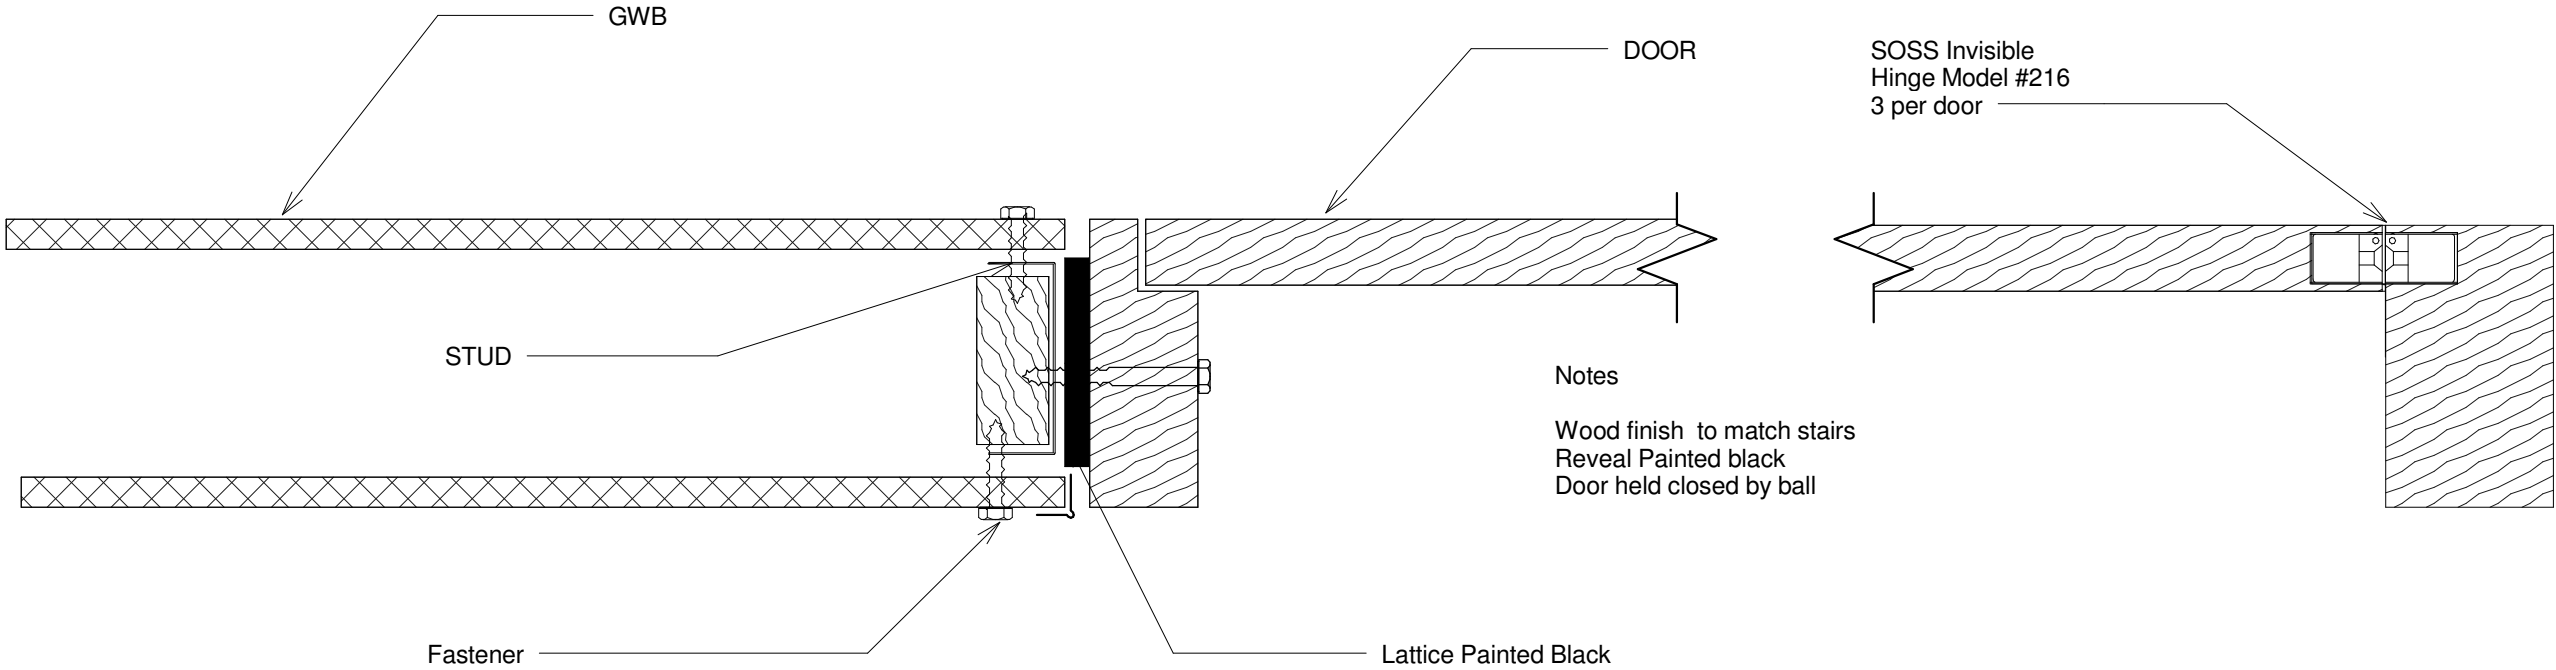

Soss Hinge Detail

Project number	1
Date	Issue Date
Drawn by	Author
Checked by	Checker



D.4

Scale 3" = 1'-0"

Michael & Bari Lyman

Lyman Residence

No.	Revisions	Date

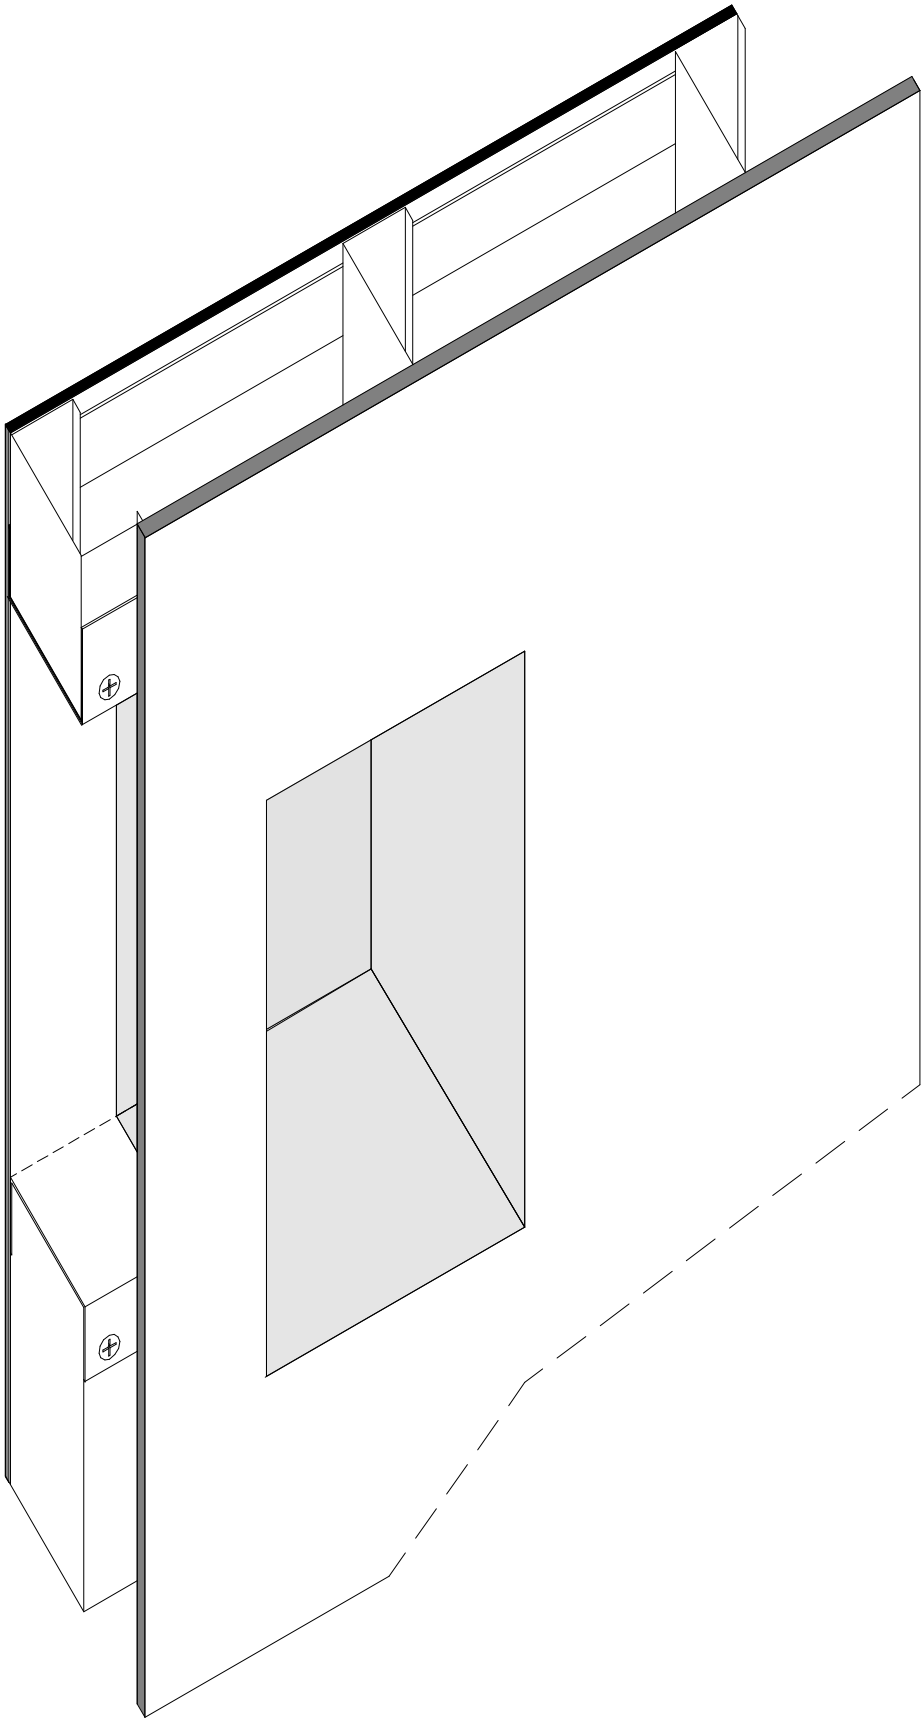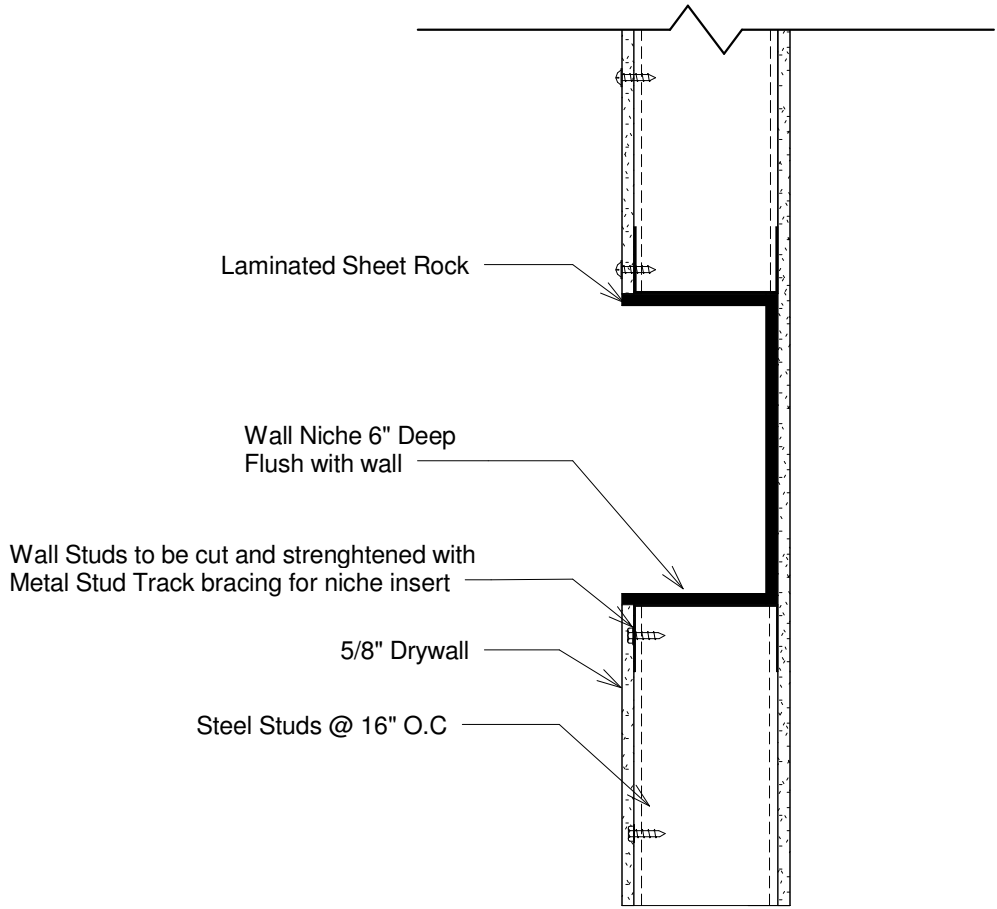

2 Wall Niche Detail
1 1/2" = 1'-0"

Wall Niche

Project number	1
Date	Issue Date
Drawn by	Dontavious Pittman
Checked by	Michael Lyman


D.5

Scale 1 1/2" = 1'-0"

Michael & Bari Lyman

Lyman Residence

No.	Revisions	Date

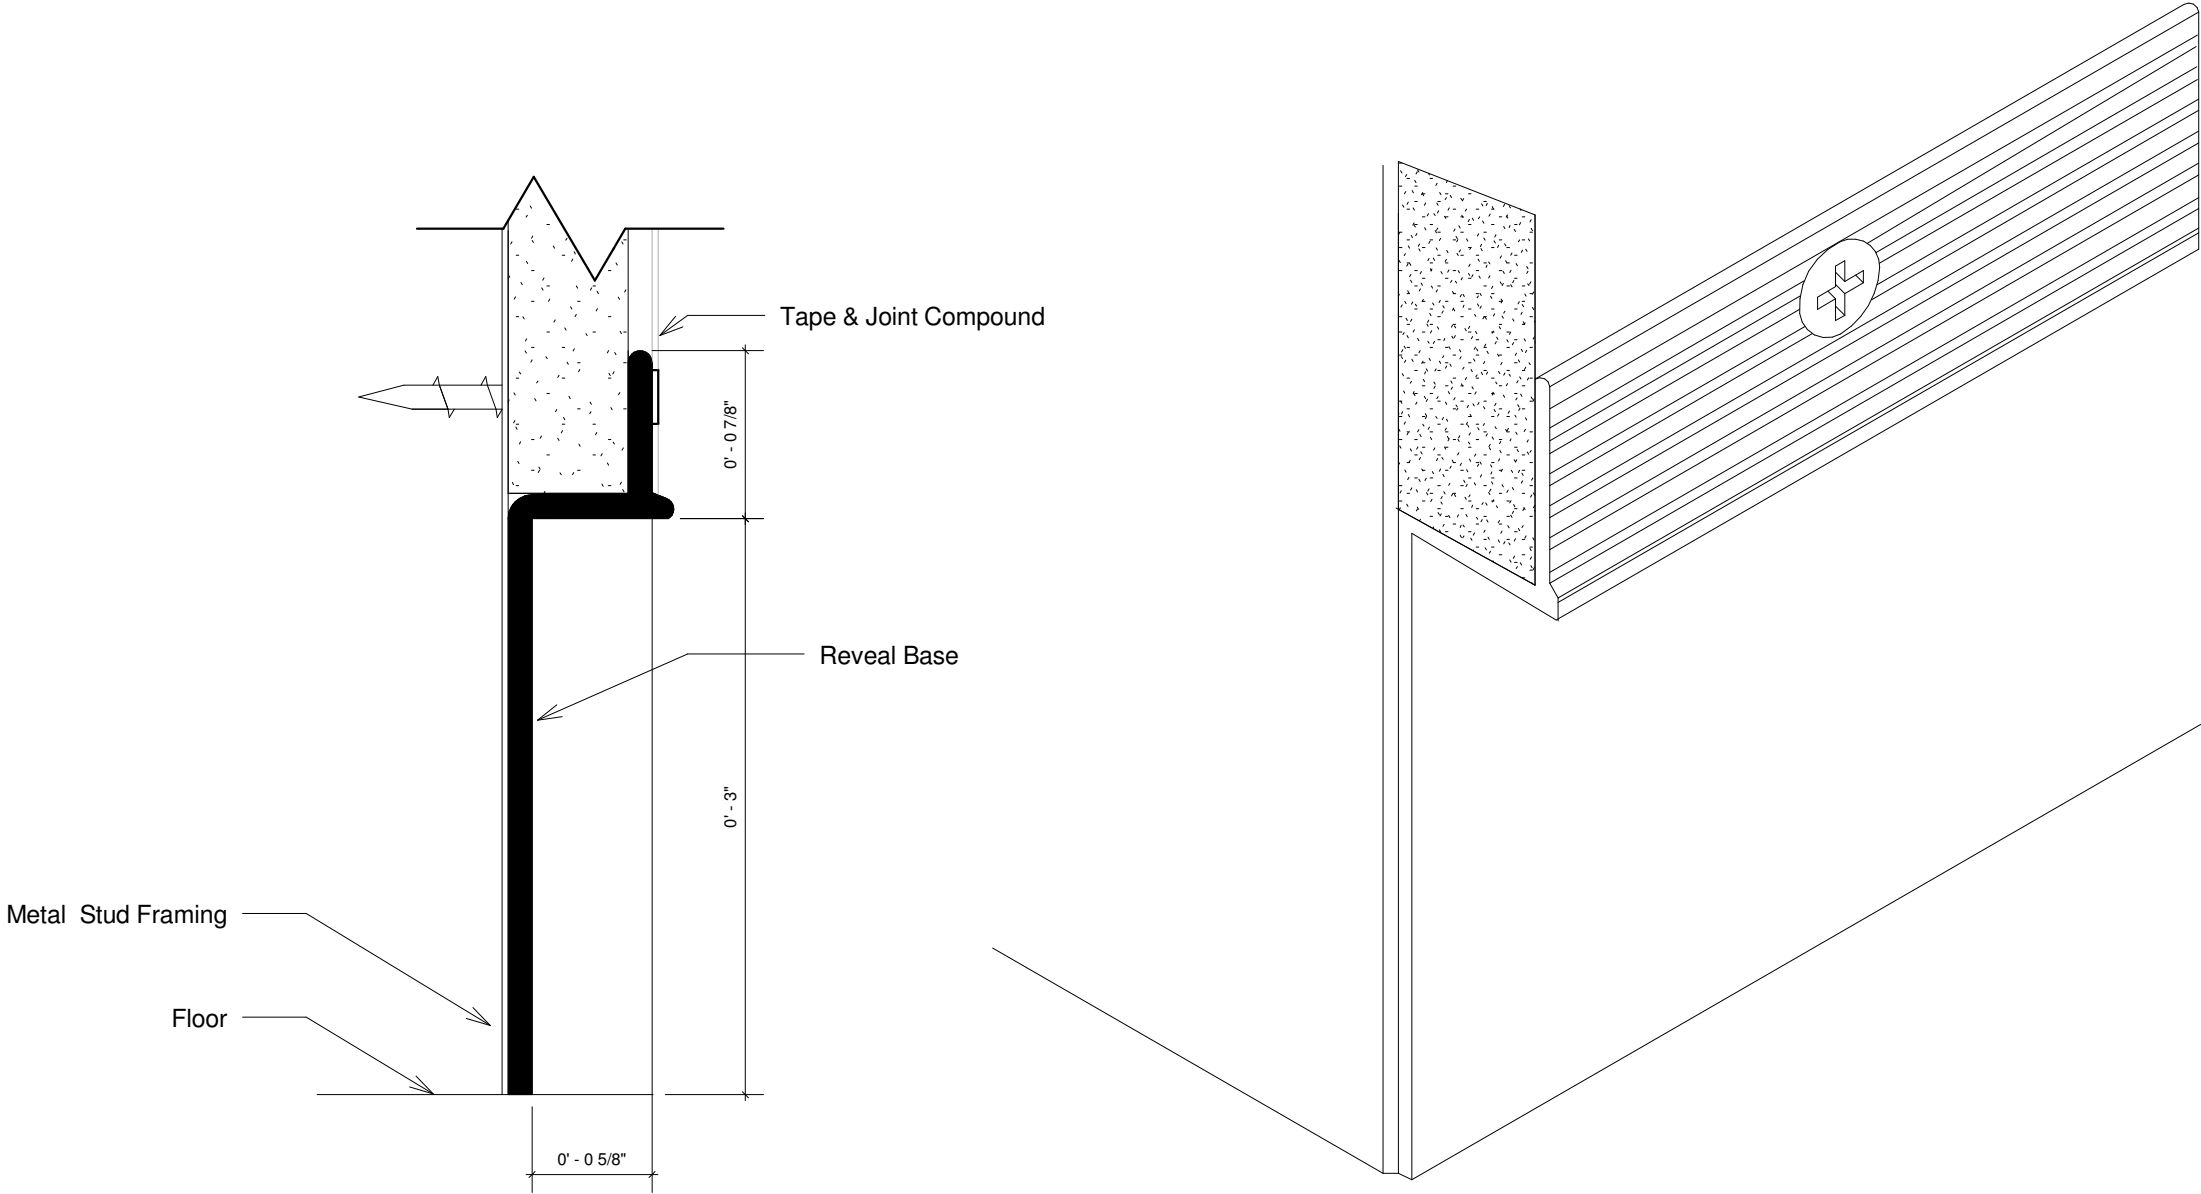


1 Base Detail
12" = 1'-0"

Michael & Bari Lyman
Lyman Residence

No.	Revisions	Date

Base			
Project number	1	D.6	
Date	Issue Date	Scale 12" = 1'-0"	
Drawn by	Author		
Checked by	Checker		

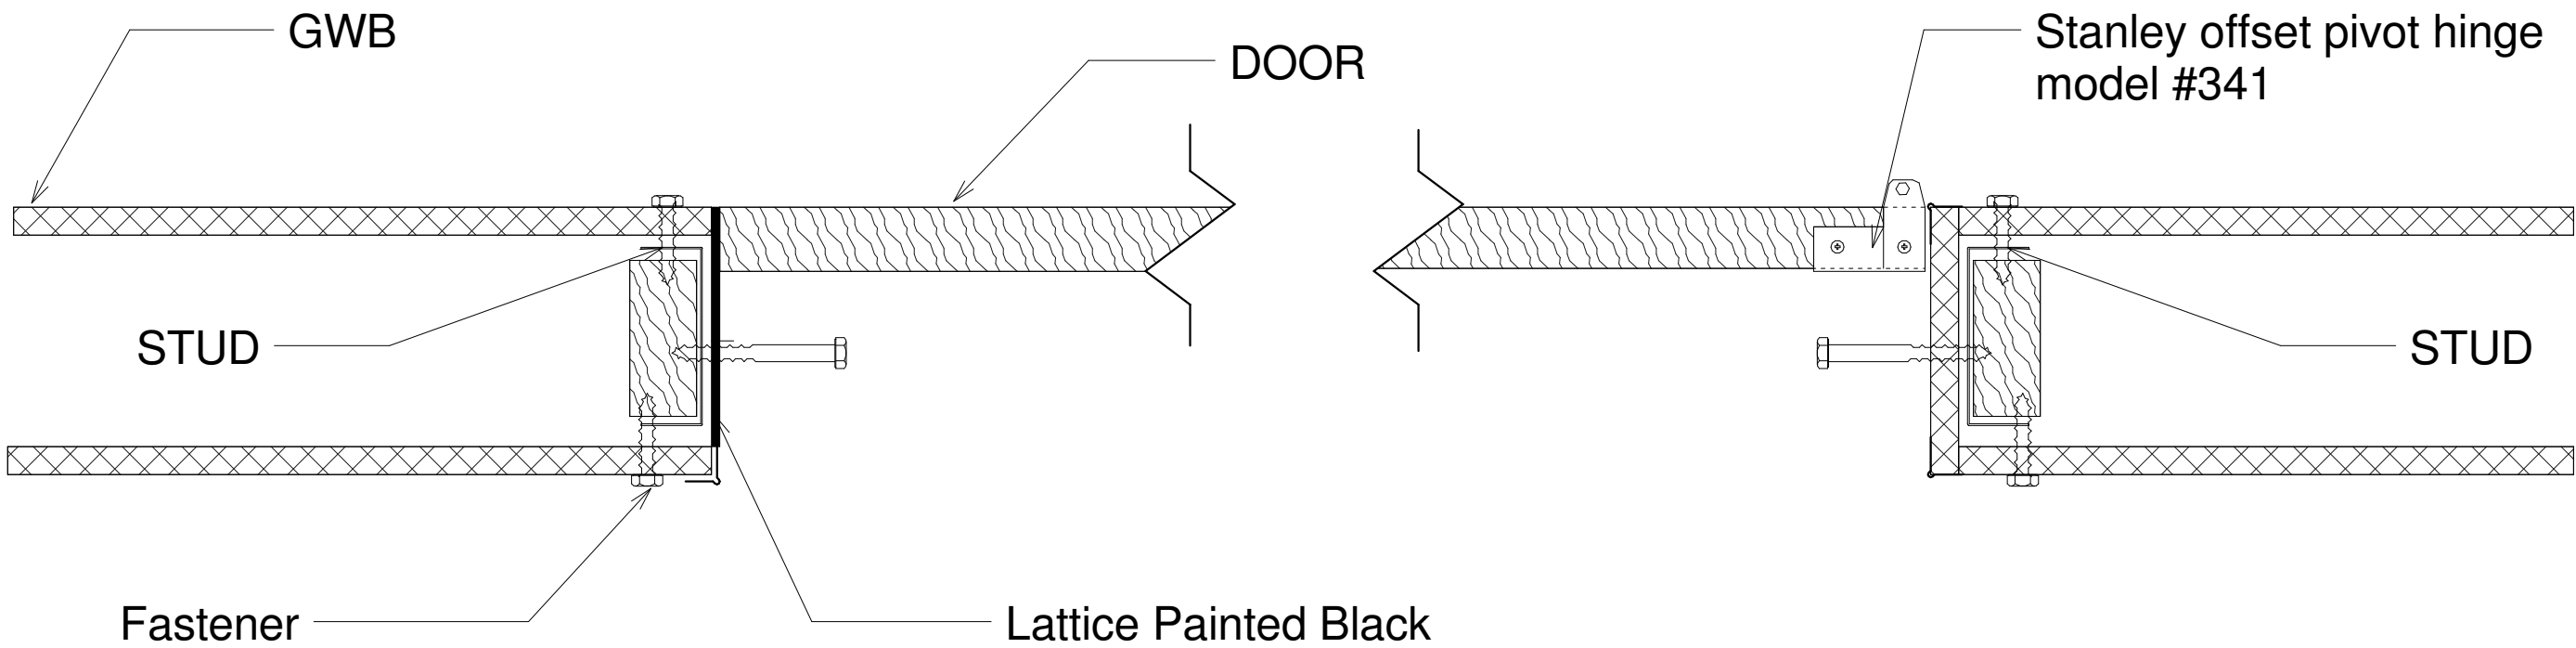

Notes

Wood finish to match stairs
Reveal Painted black
Door held closed by ball

1 Pivot Hinge Detail
3" = 1'-0"

Michael & Bari Lyman
Lyman Residence

Pivot Hinge Door Detail


Project number	1
Date	Issue Date
Drawn by	Author
Checked by	Checker

D.7

Scale 3" = 1'-0"

No.	Revisions	Date

1 Pull Out Shelf Detail
1 1/2" = 1'-0"

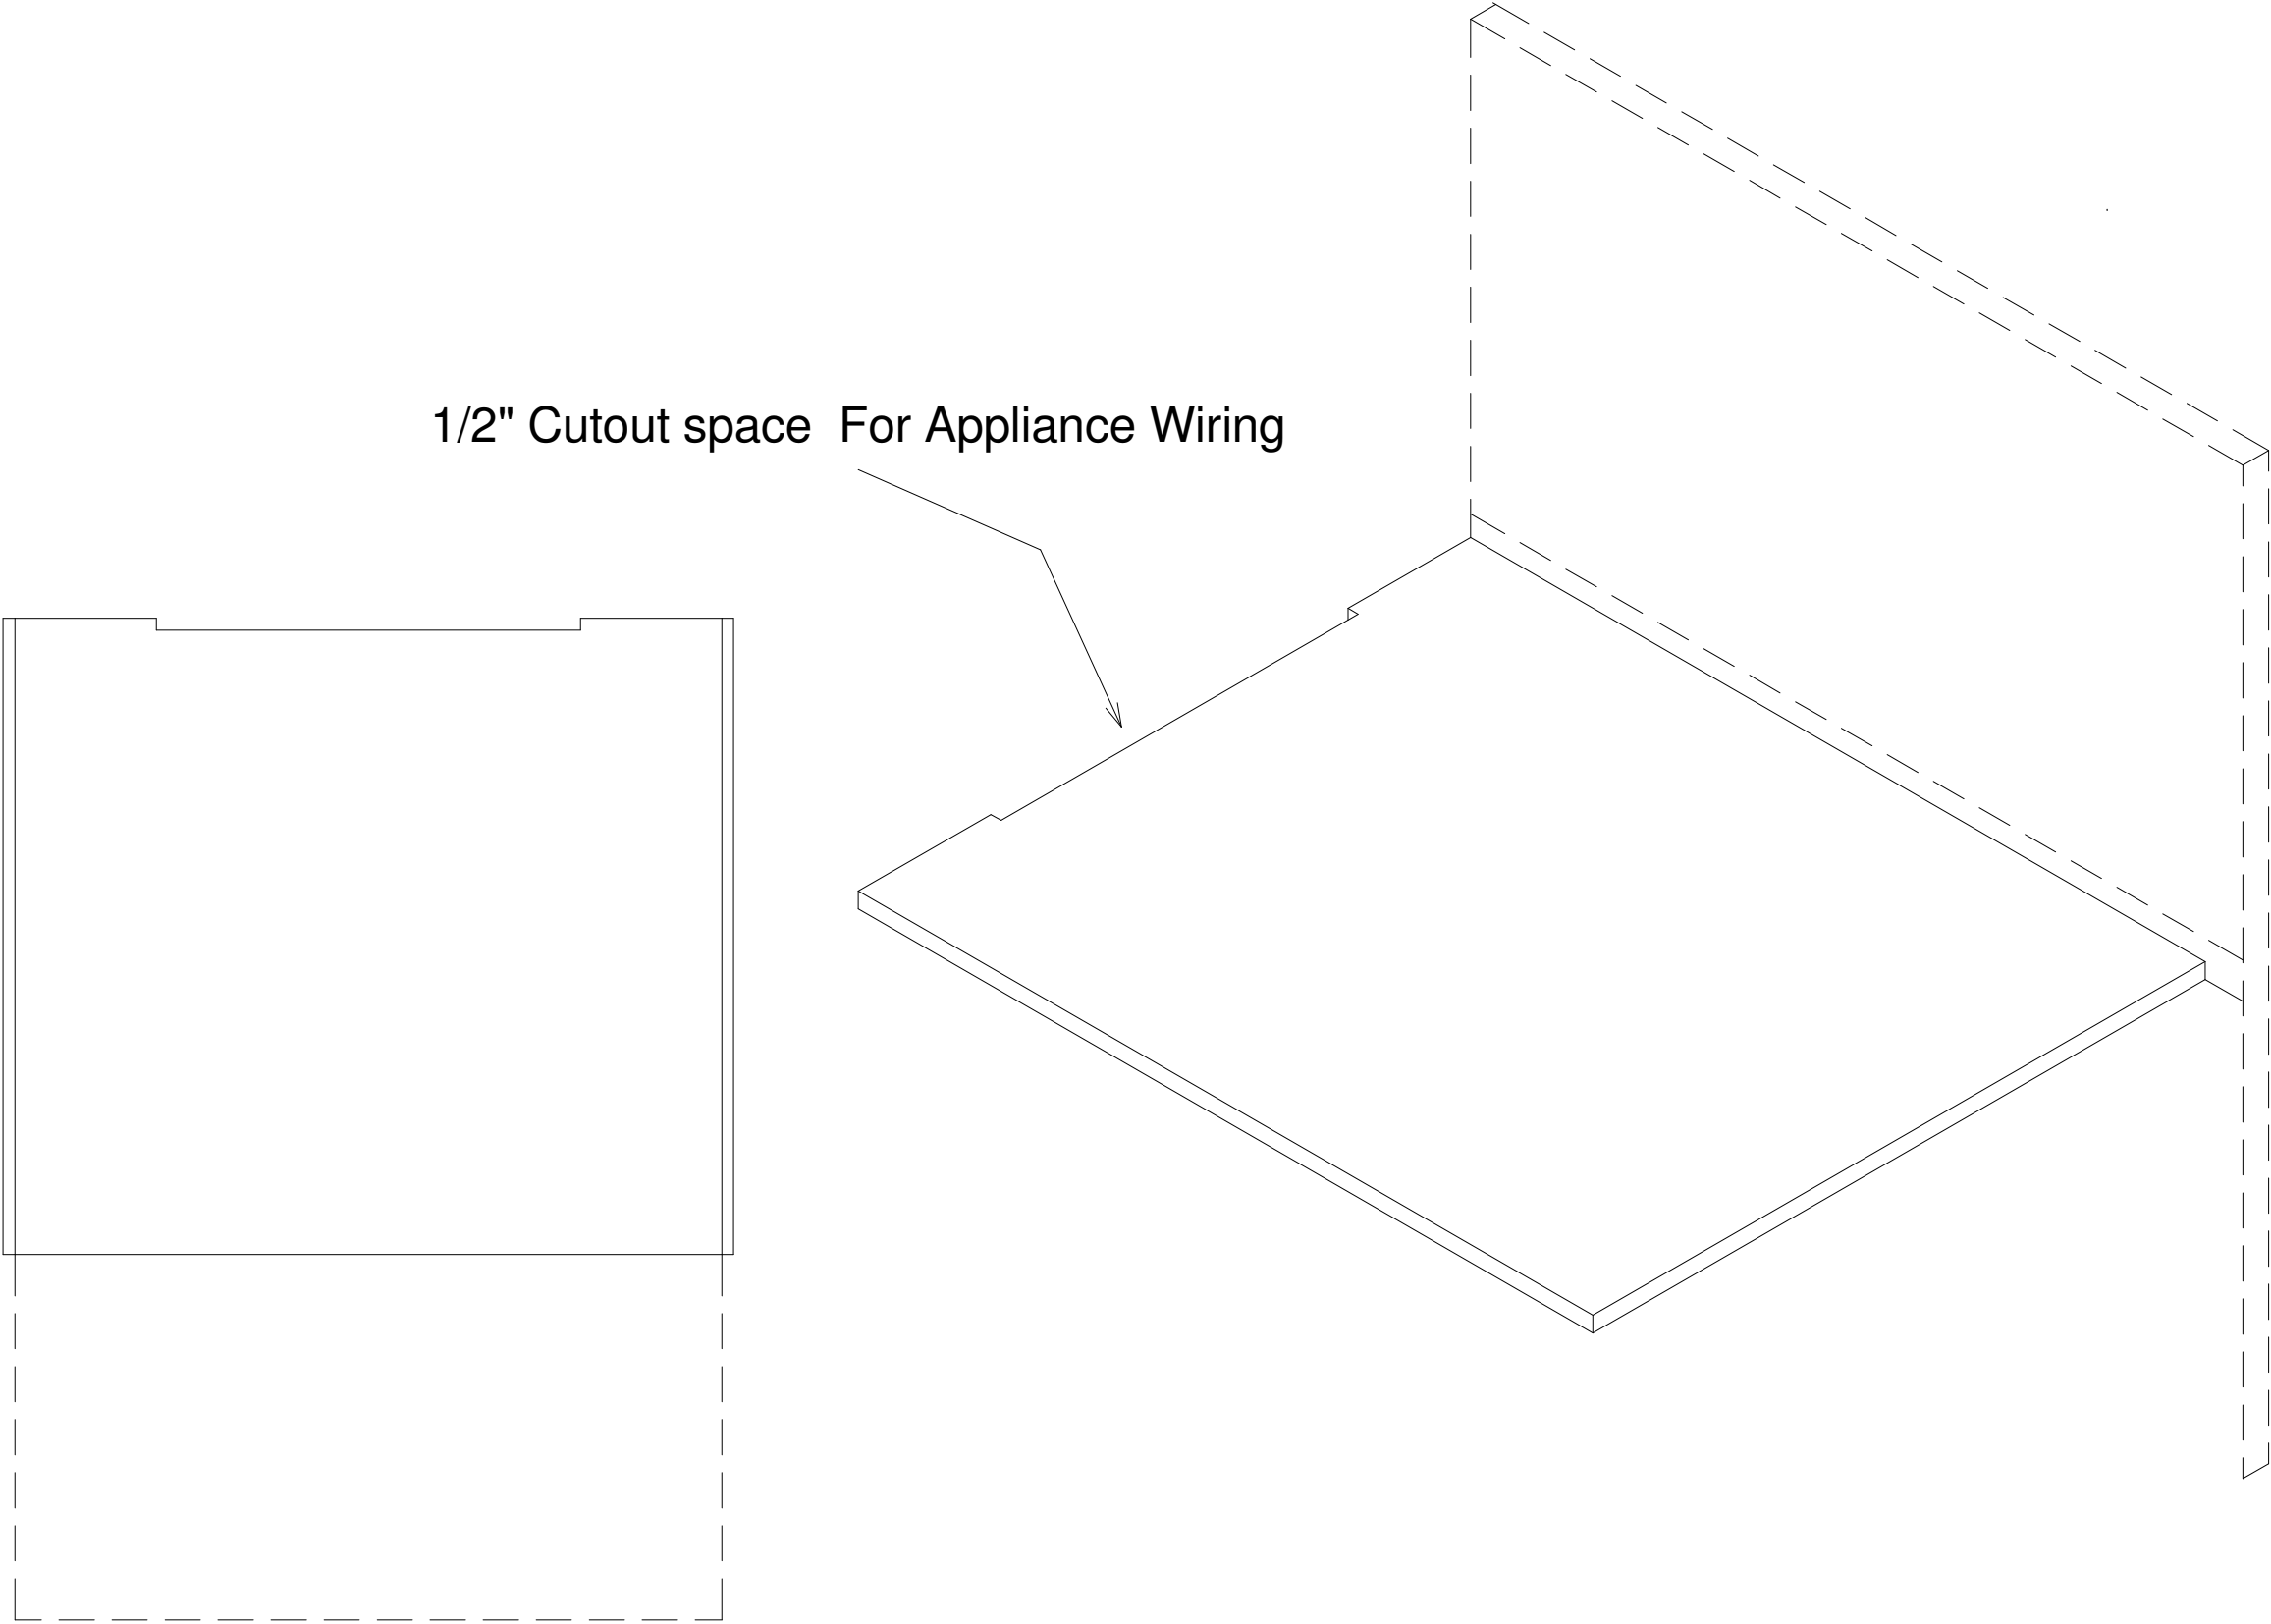

Pull Out Shelf Detail

Project number	1
Date	Issue Date
Drawn by	Dontavious Pittman
Checked by	Michael Lyman


D.8

Scale 1 1/2" = 1'-0"

Michael & Bari Lyman

Lyman Residence

No.	Revisions	Date

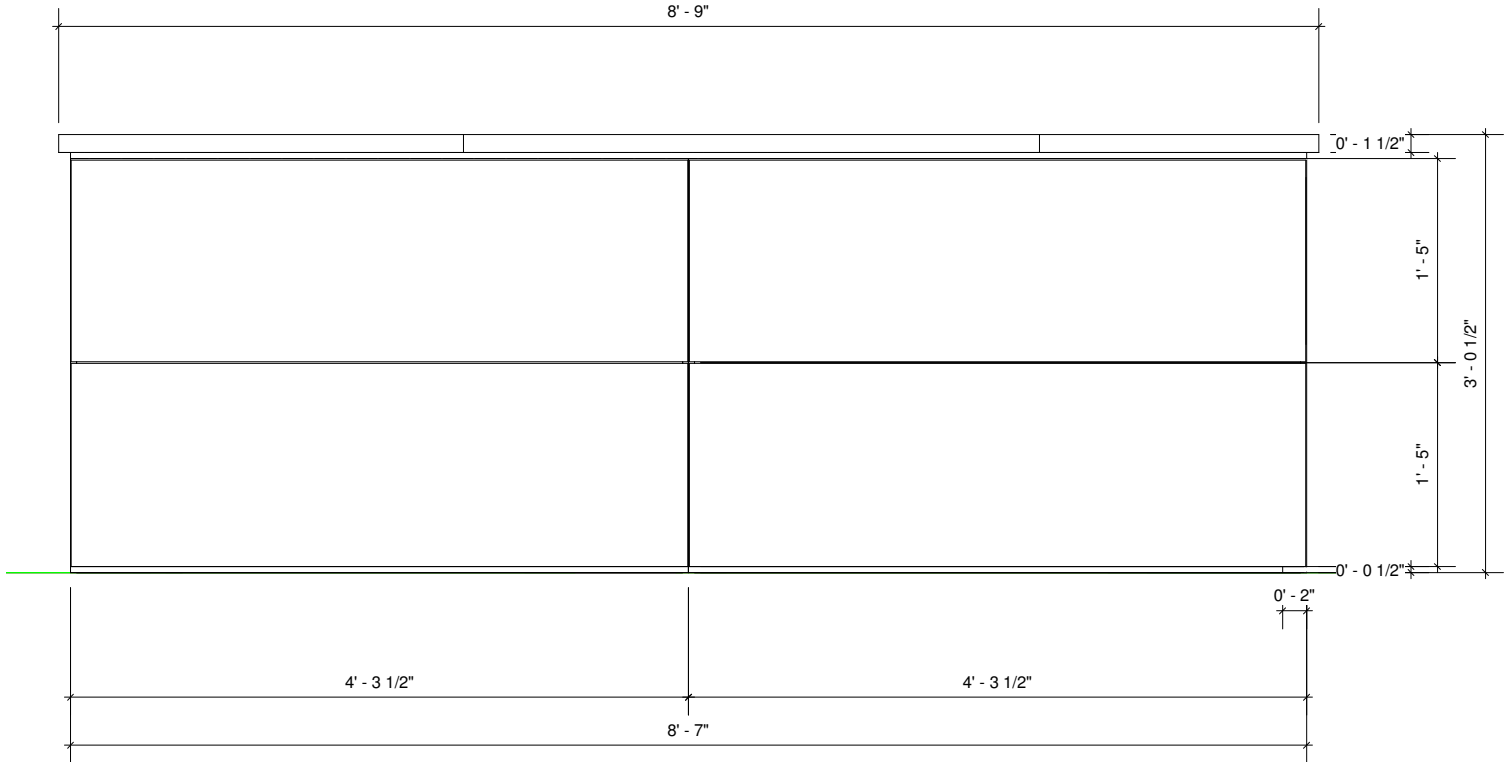


NOTES:

COUNTERTOP:
E1.1 1 1/2" BUILT UP COUNTERTOP W/ SQUARE EDGE
E1.2 Counter top to be White Carreara with 1-1/2" Square Built up Edge
a)Alternate- coriander white

CABINET:
E1.3 4 Drawers
E1.4 All reveals to be flat black
E1.5 Need to verify height and set back of base - cabinet to appear floating
E1.6 Height should be 1/2" from floor)
E1.7 Drawer Faces to extend from edge to edge
E1.8 Draws to operate on push latches (Haafle _____ or equal)
E1.9 Draw slides to be heavy duty full extension
a)(Accuride Model# 3832CTR and38 32CHDTR or equal)

E1.10 Cabinet exterior to be solid colored catalized lacquer
a)Alternate upgrade of birch with clear lacquer finish

1 Kitchen Island North Elevation
3/4" = 1'-0"

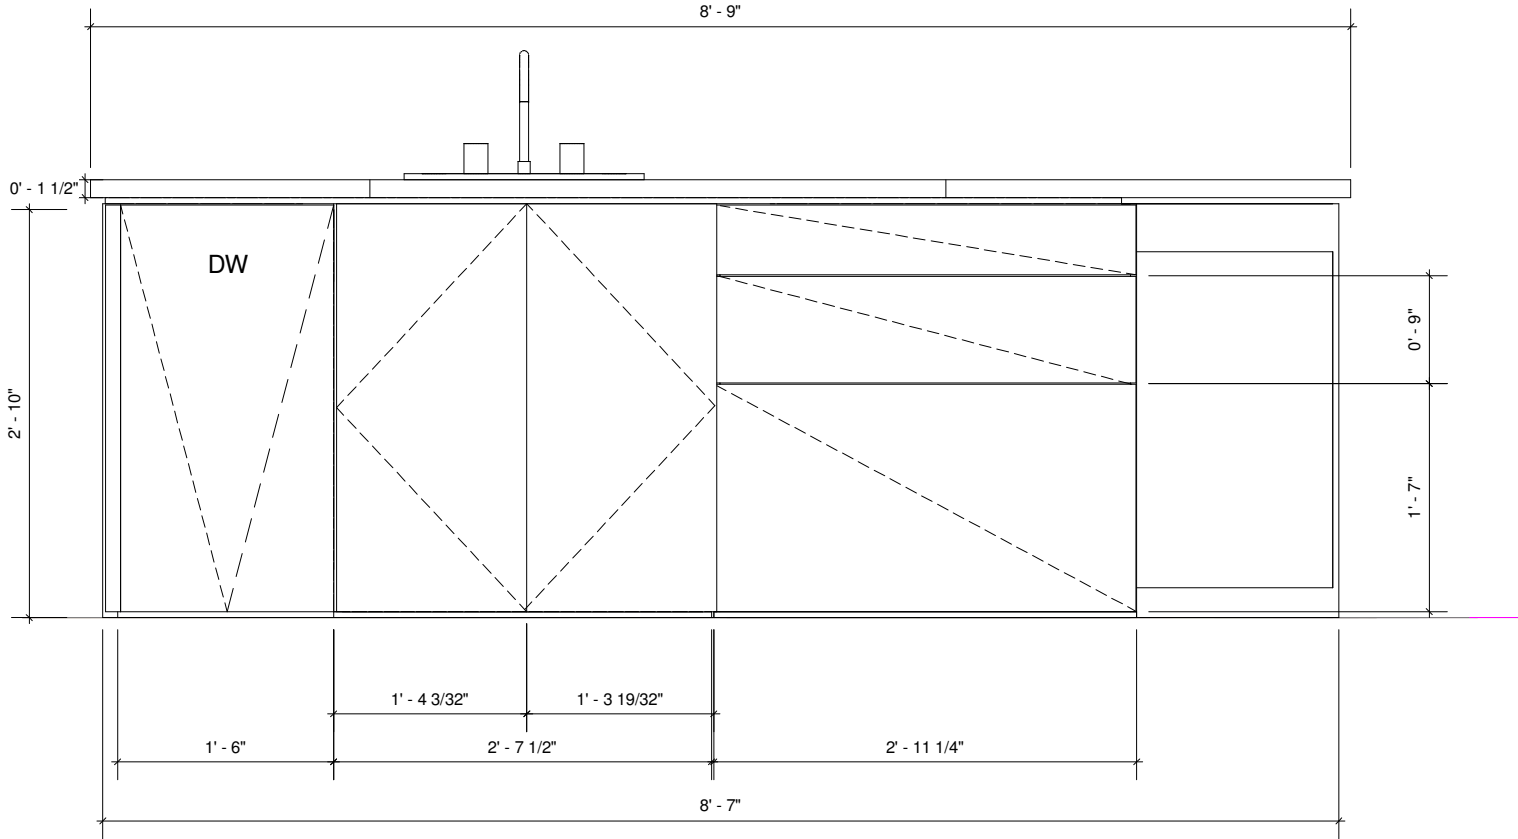

NOTES:

COUNTERTOP:
E.1.11 1 1/2" Built up countertop w/ square edge
E.1.12 Counter top to be White Carreara with 1-1/2" Square Built up Edge
*Alternate- coriander white

CABINET: 2 Drawers
E.1.13 Drawers to operate on push latches (Haafle _____ or equal)
E.1.14 Drawer slides to be heavy duty full extension
(Accuride Model# 3832CTR and 3832CHDTR or equal)

SINK CABINET: Two doors
E.1.15 All reveals to be flat black
E.1.16 Need to verify height and set back of base - cabinet to appear floating
(Height should be 1/2" from floor and set back should be 2 " from edge)
E.1.17 Cabinet exterior to be solid colored catalized lacquer
*Alternate upgrade of birch with clear lacquer finish
E.1.18 Faces to extend from edge to edge

2 Kitchen Island South Elevation
3/4" = 1'-0"

Kitchen Island Elevations

Project number1

Date

Drawn by

Checked by

Issue Date

Author

Checker

E.1


Scale 3/4" = 1'-0"

Michael & Bari Lyman

Lyman Residence

No.	Revisions	Date

1 Kitchen Fridge/ Pantry Wall Elevation
3/4" = 1'-0"

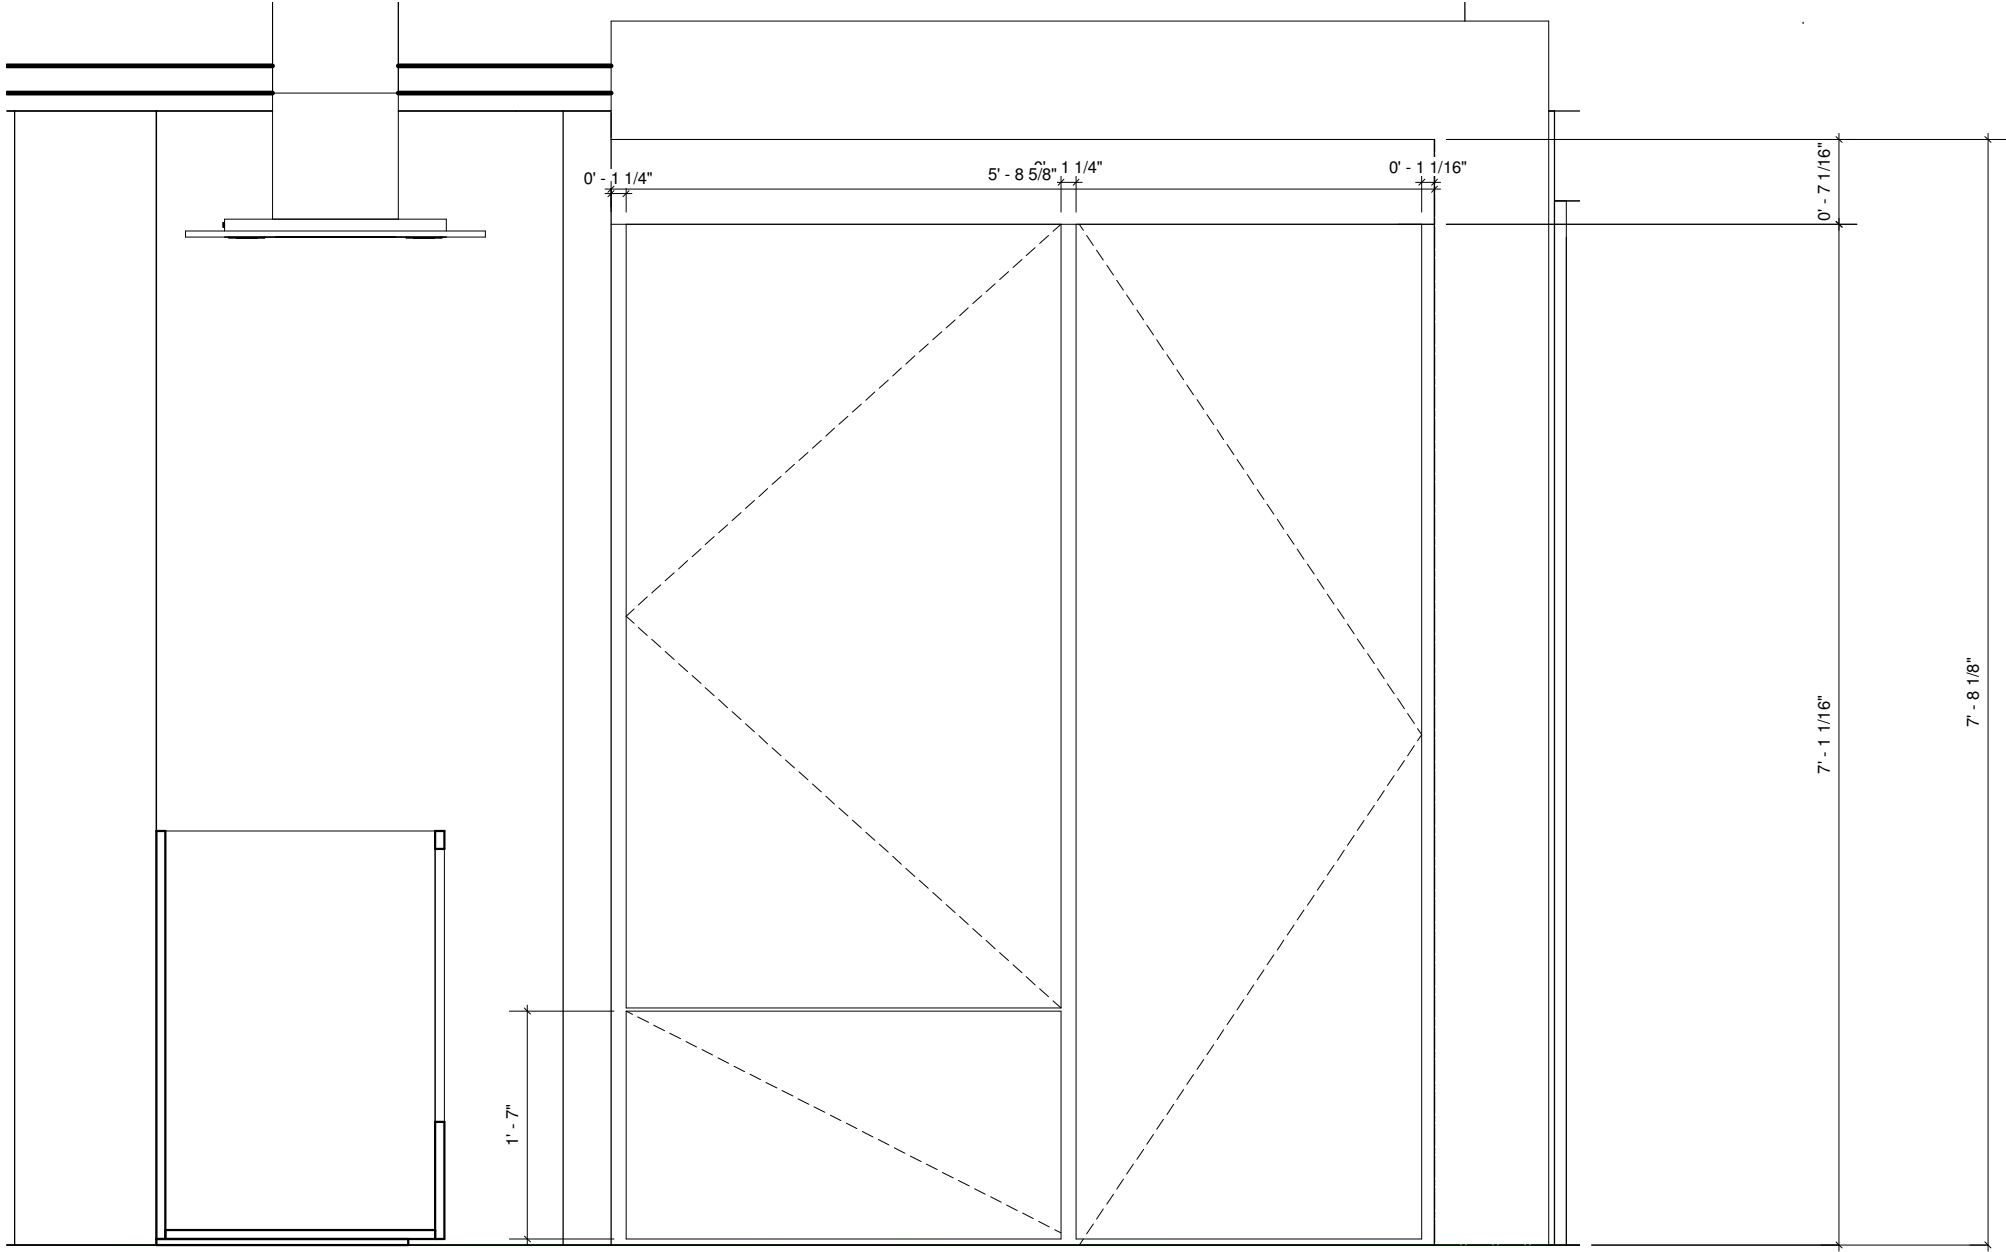

Kitchen Back Wall Elevation

Project number	1
Date	Issue Date
Drawn by	Dontavious Pittman
Checked by	Michael Lyman

E.2

Scale 3/4" = 1'-0"

Michael & Bari Lyman

Lyman Residence

No.	Revisions	Date